



studio **kremer** architects
 1231 S Shelby St, Louisville, KY 40203
 TEL: 502.499.1100 FAX: 502.499.1101

CONSTRUCTION DOCUMENTS


1ST FLOOR- AREA PLAN

THE PATTERSON
 UNDERHILL ASSOCIATES
 1140 CHEROKEE ROAD
 LOUISVILLE, KY 40264

DATE : 11/08/22
 DRAWN BY : SS
 CHECKED BY : SW
 REVISIONS :


2022-46

A1

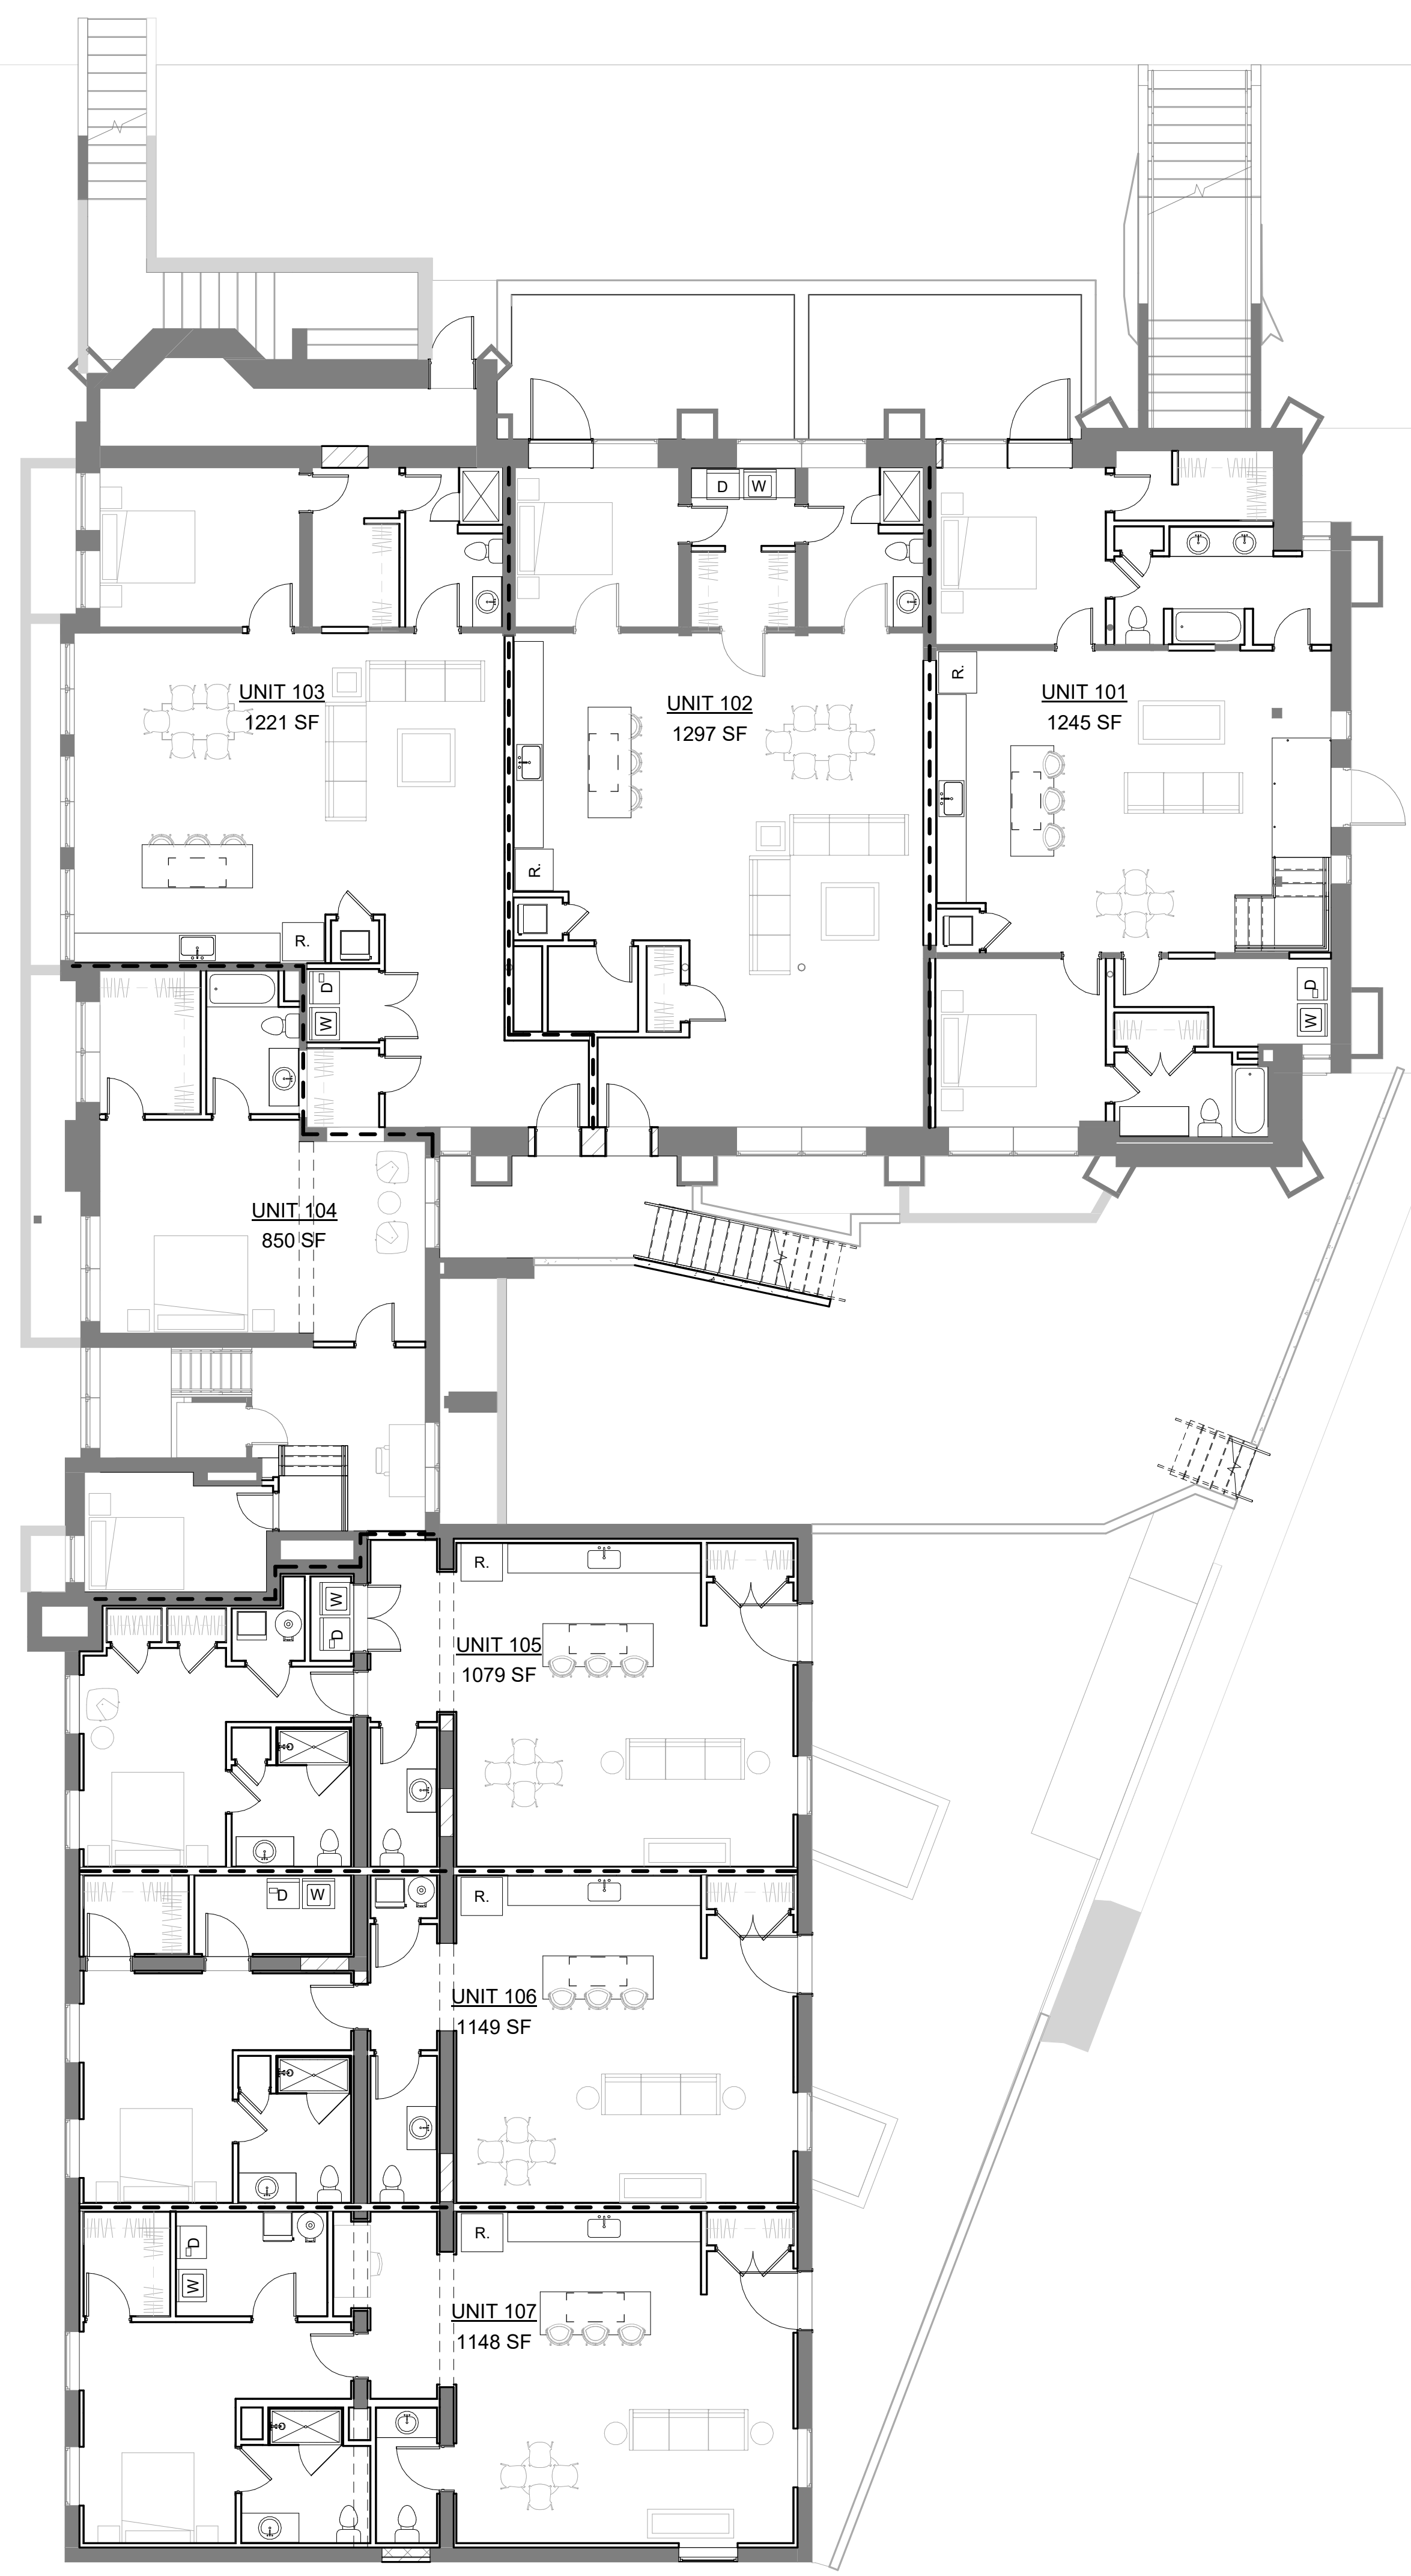

| UNIT AREAS | |
|------------|---------|
| NAME | AREA |
| UNIT 101 | 1245 SF |
| UNIT 102 | 1297 SF |
| UNIT 103 | 1221 SF |
| UNIT 104 | 1745 SF |
| UNIT 105 | 1079 SF |
| UNIT 106 | 1949 SF |
| UNIT 107 | 1148 SF |
| UNIT 201 | 1544 SF |
| UNIT 202 | 1982 SF |
| UNIT 203 | 1786 SF |
| UNIT 204 | 801 SF |
| UNIT 205 | 724 SF |
| UNIT 207 | 839 SF |
| UNIT 301 | 791 SF |
| UNIT 302 | 691 SF |
| UNIT 303 | 801 SF |
| UNIT 304 | 833 SF |

1 1ST FLOOR- UNIT AREAS
 1/8" = 1'-0"

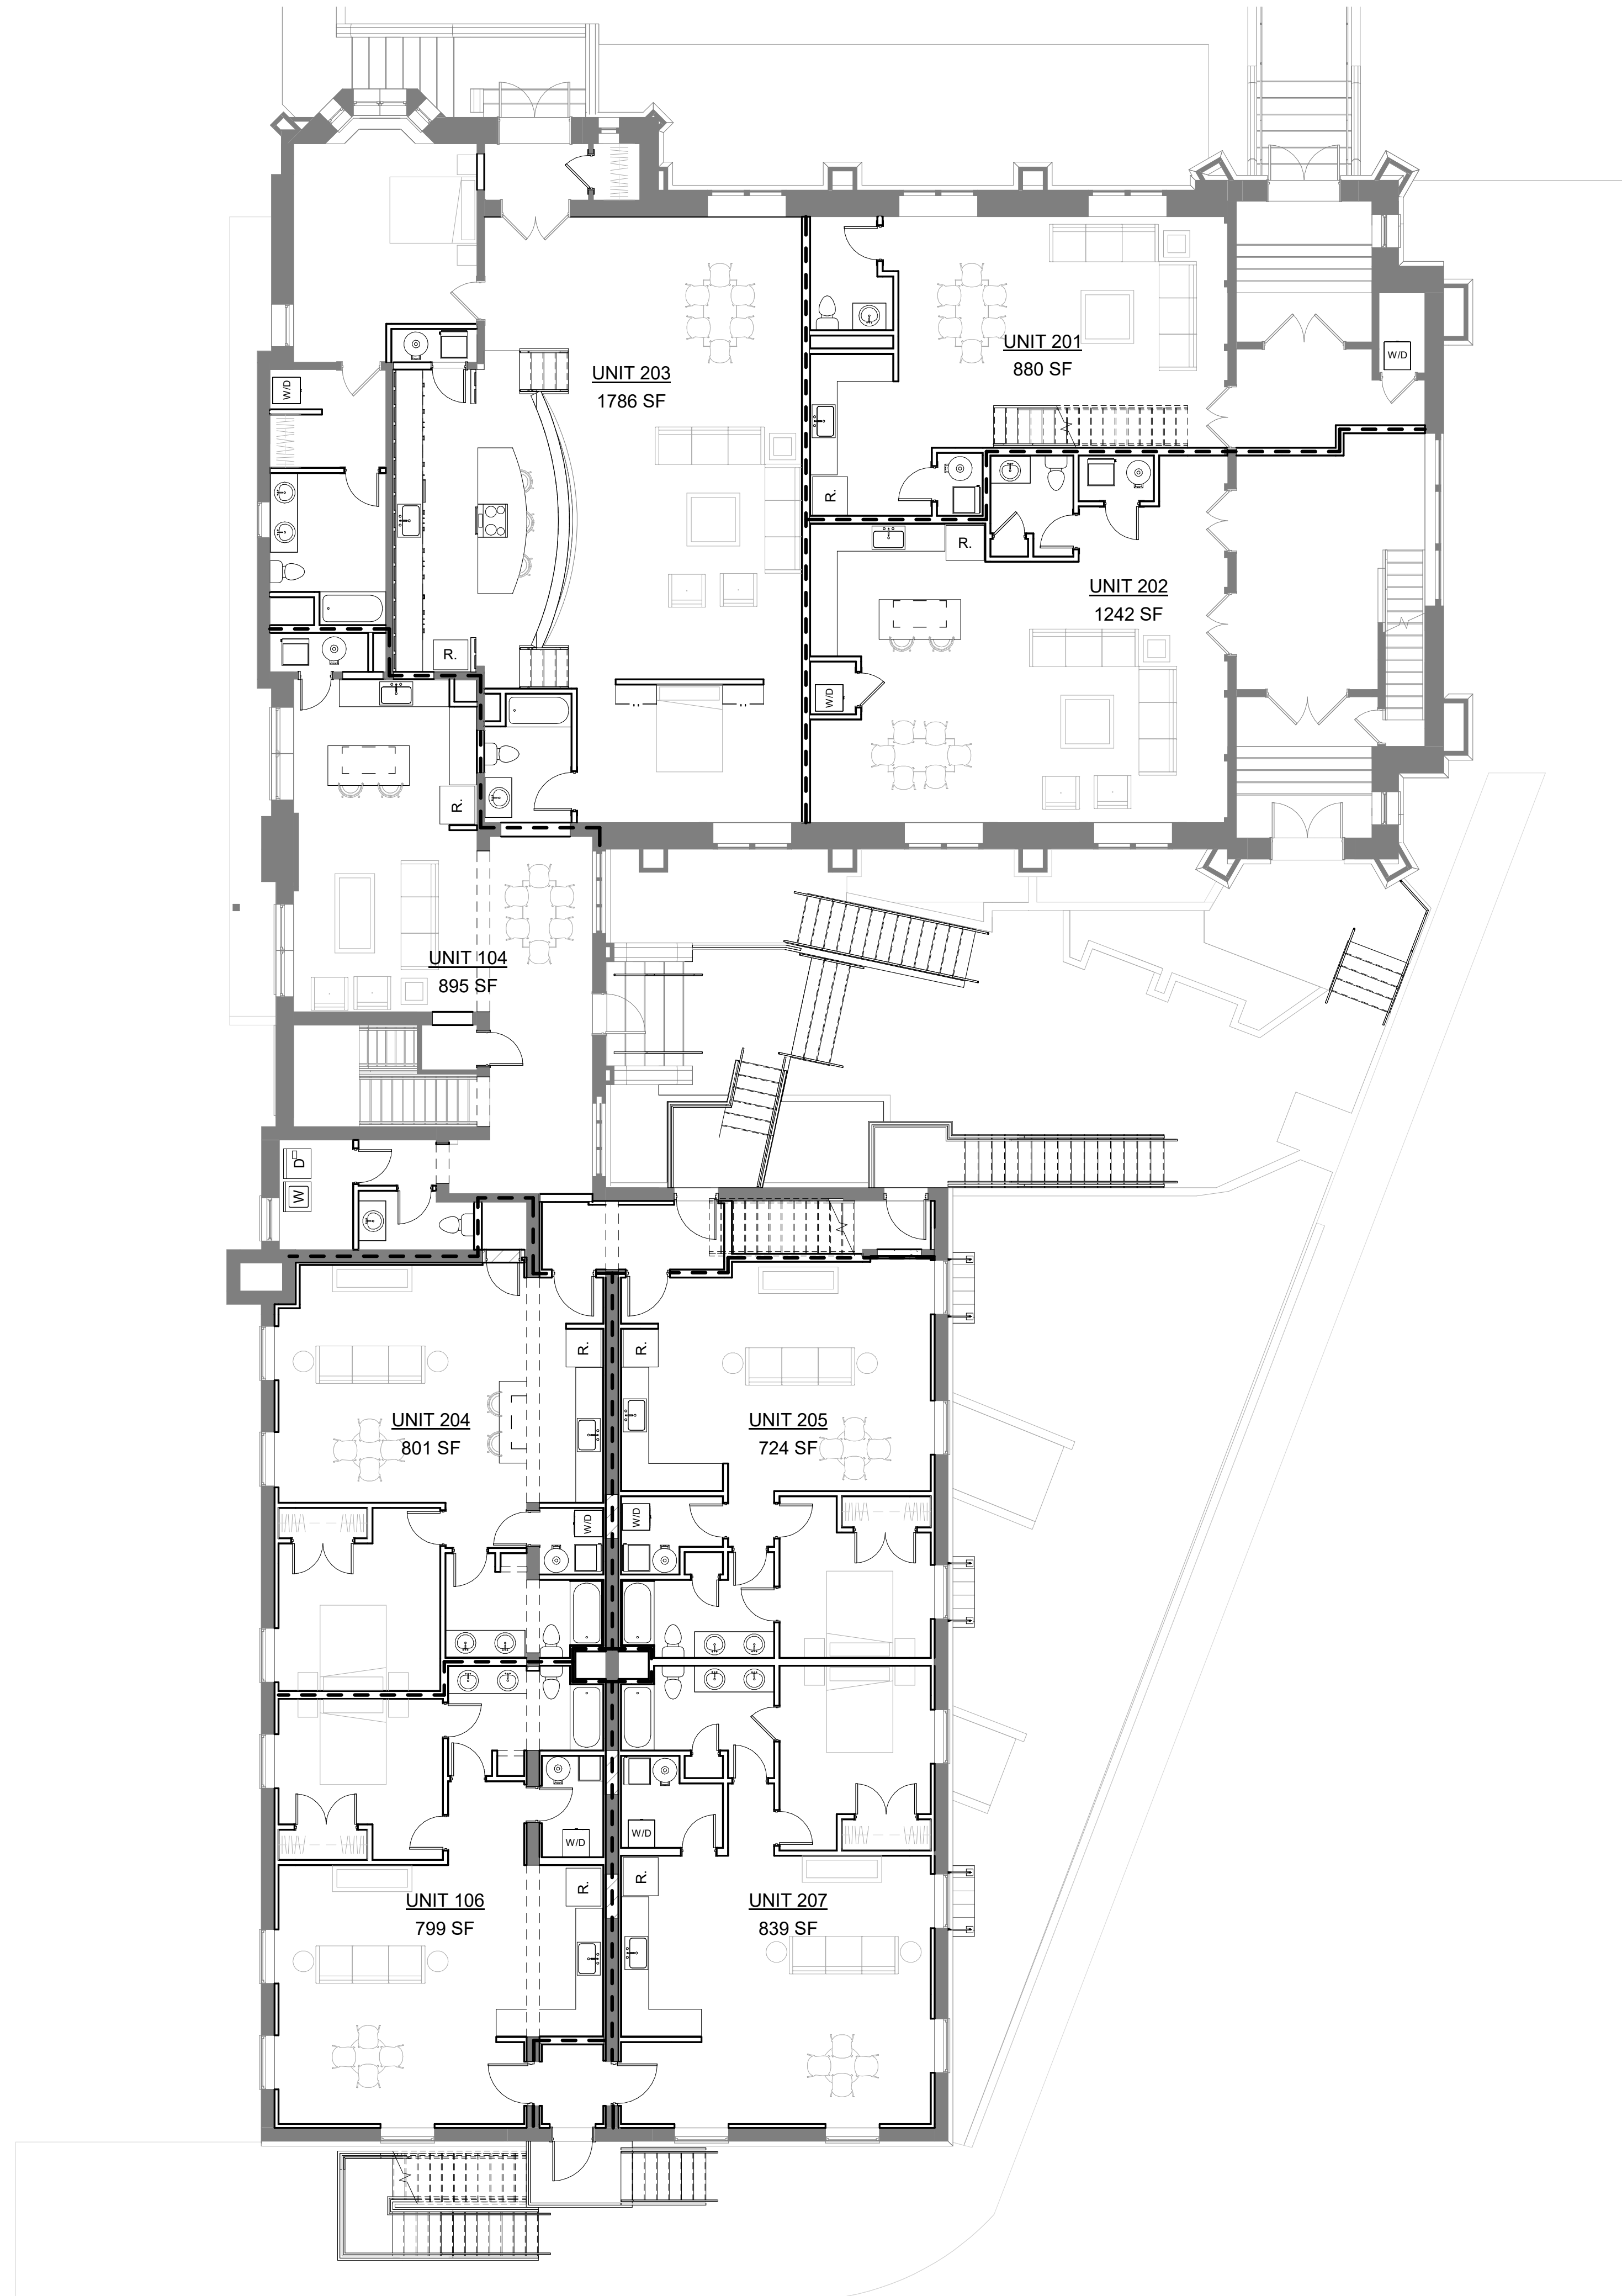

UNIT AREAS

| NAME | AREA |
|----------|---------|
| UNIT 101 | 1245 SF |
| UNIT 102 | 1297 SF |
| UNIT 103 | 1221 SF |
| UNIT 104 | 1745 SF |
| UNIT 105 | 1079 SF |
| UNIT 106 | 1949 SF |
| UNIT 107 | 1148 SF |
| UNIT 201 | 1544 SF |
| UNIT 202 | 1982 SF |
| UNIT 203 | 1786 SF |
| UNIT 204 | 801 SF |
| UNIT 205 | 724 SF |
| UNIT 207 | 839 SF |
| UNIT 301 | 791 SF |
| UNIT 302 | 691 SF |
| UNIT 303 | 801 SF |
| UNIT 304 | 833 SF |

① 2ND FLOOR- UNIT AREAS
1/8" = 1'-0"

CONSTRUCTION DOCUMENTS


2ND FLOOR- AREA PLAN

THE PATTERSON
UNDERHILL ASSOCIATES
1140 CHEROKEE ROAD
LOUISVILLE, KY 40264

DATE : 11/08/22
DRAWN BY : SS
CHECKED BY : SW
REVISIONS :

2022-46

A2

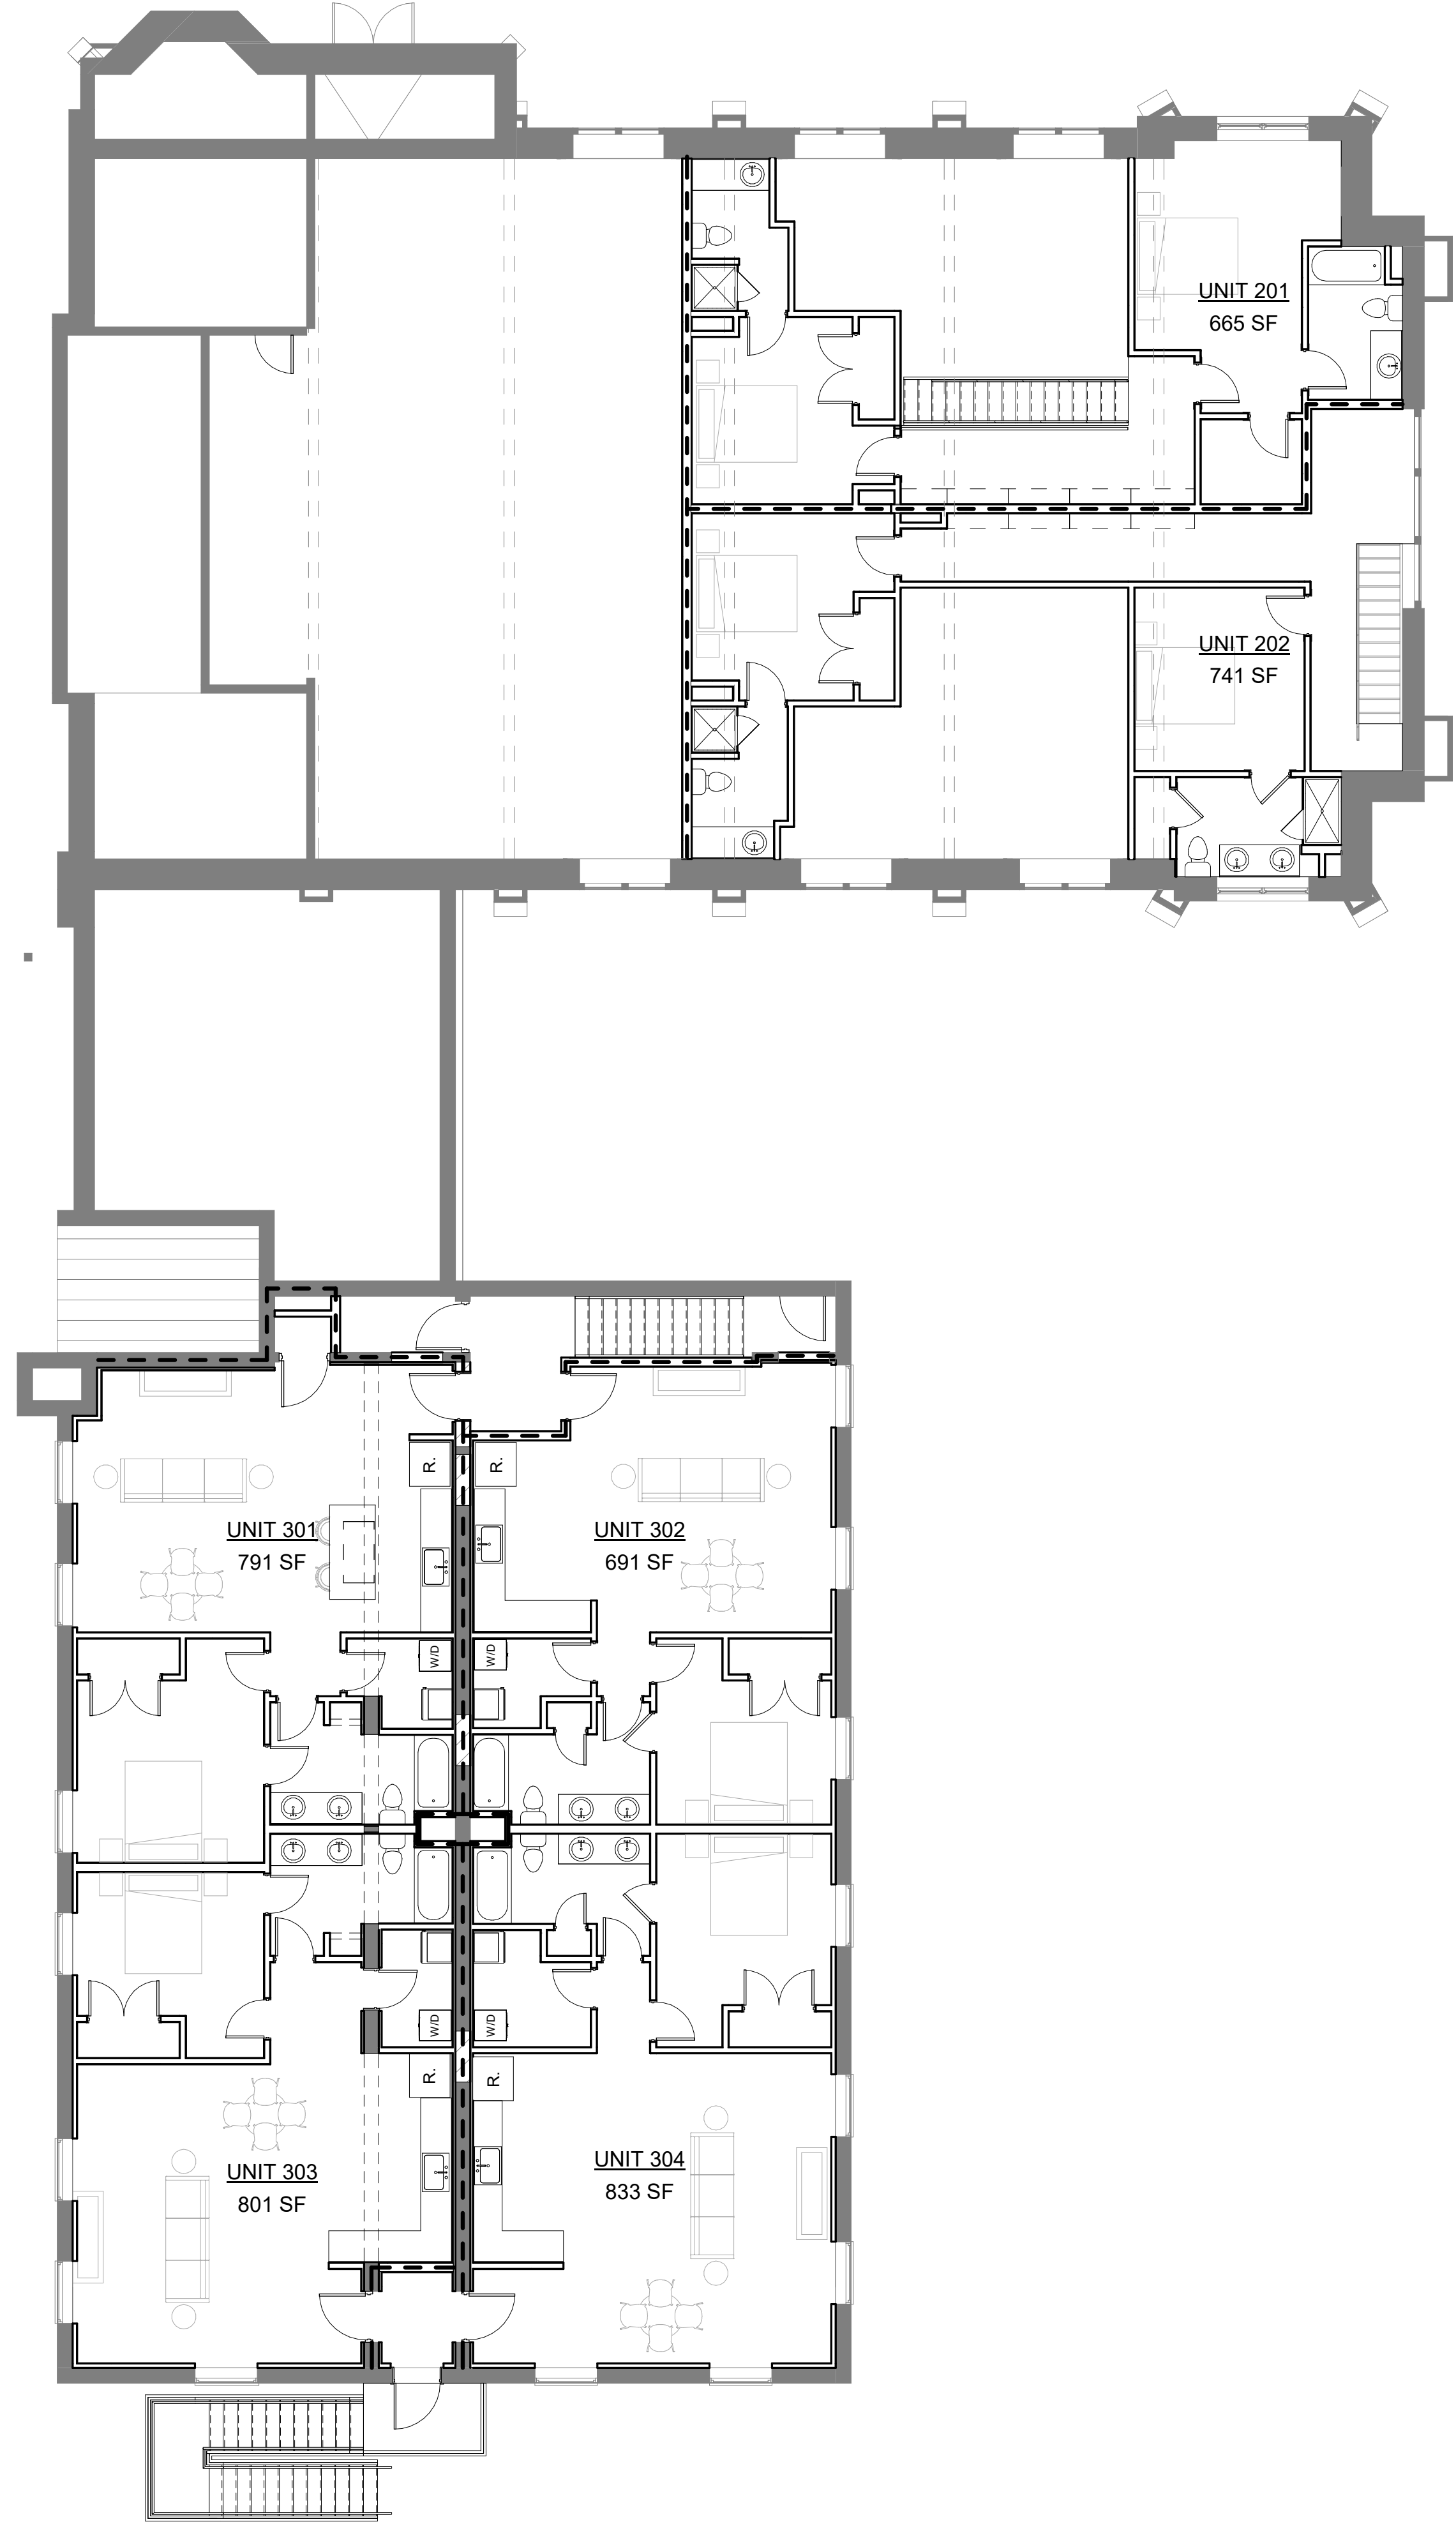

UNIT AREAS

| NAME | AREA |
|----------|---------|
| UNIT 101 | 1245 SF |
| UNIT 102 | 1297 SF |
| UNIT 103 | 1221 SF |
| UNIT 104 | 1745 SF |
| UNIT 105 | 1079 SF |
| UNIT 106 | 1949 SF |
| UNIT 107 | 1148 SF |
| UNIT 201 | 1544 SF |
| UNIT 202 | 1982 SF |
| UNIT 203 | 1786 SF |
| UNIT 204 | 801 SF |
| UNIT 205 | 724 SF |
| UNIT 207 | 839 SF |
| UNIT 301 | 791 SF |
| UNIT 302 | 691 SF |
| UNIT 303 | 801 SF |
| UNIT 304 | 833 SF |

① 3RD FLOOR- UNIT AREAS
1/8" = 1'-0"

CONSTRUCTION DOCUMENTS

3RD FLOOR- AREA PLAN
THE PATTERSON
UNDERHILL ASSOCIATES
1140 CHEROKEE ROAD
LOUISVILLE, KY 40264

DATE : 11/08/22
DRAWN BY : SS
CHECKED BY : SW
REVISIONS :

2022-46

A3